



City of Quincy  
**Purchasing Department**  
730 Maine Street  
Quincy, IL 62301  
(217) 228-4502

---

## ADDENDUM #1

TO: REGISTERED VENDORS  
FROM: Mary-Ann Ervin – Purchasing Agent  
SUBJECT: Public Parking Lot Signage  
DATE: April 26, 2016

---

The City of Quincy would like all registered vendors for Sealed Bids regarding the Public Parking Lot Signage to please refer to the enclosed information before submitting a bid.

Please note ADDENDUM # 1 includes changes to the Specifications portion of the original bid, as well as a revised DRAWING.


**Section C – Specifications – Page 8** - Replace Bullet #3 with the following: The selected Contractor must present the name of their licensed electrical contractor who will be responsible for the installation of the signs prior to construction.

**Section C – Specifications – Page 8** - Replace Bullet # 7 with the following: The selected Contractor shall submit to the City a foundation design for this project which is sealed by a Structural Engineer who is licensed to the practice in the State of Illinois prior to construction.

Also included with this ADDENDUM #1 is an EXAMPLE of a Parking Sign Foundation.


This bid request will still be due by 11:00 a.m., May 18, 2016 as stated in the original bid packet.

This Addendum # 1 dated 04/26/2016 shall become a part of the contract documents.

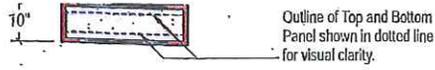


**3 TOP VIEW**  
scale: 3/8" = 1'-0"

**DRAWING**

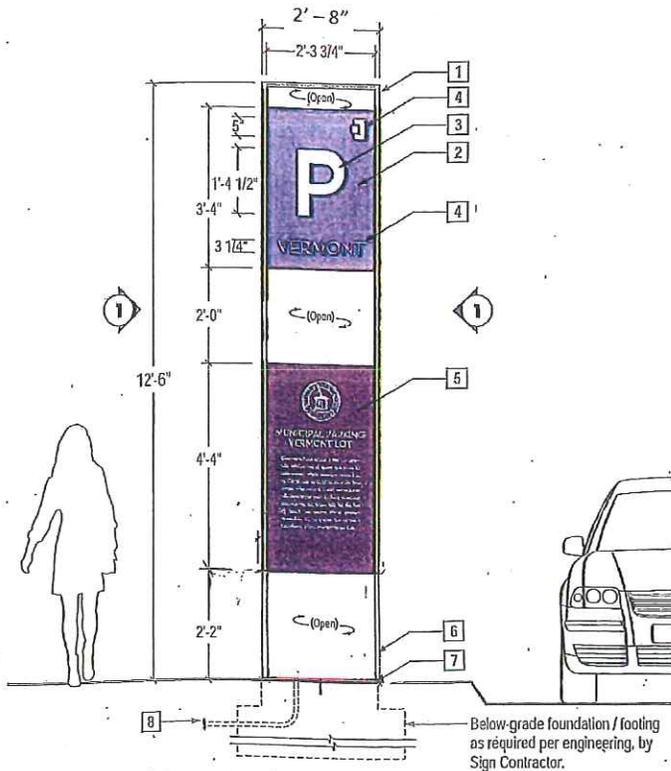


**1 FRONT ELEVATION - DOUBLE FACED**  
scale: 3/8" = 1'-0"

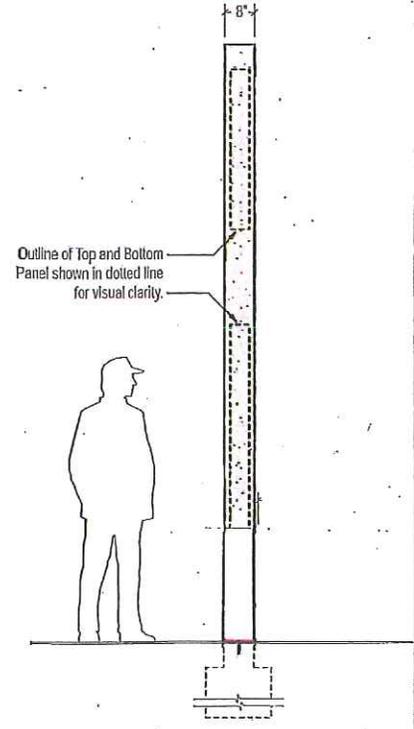


**2 SIDE ELEVATION**  
scale: 3/8" = 1'-0"

# PARKING SIGN FOUNDATION

FLANGE TO BE  
DESIGNED BY  
ENGINEER

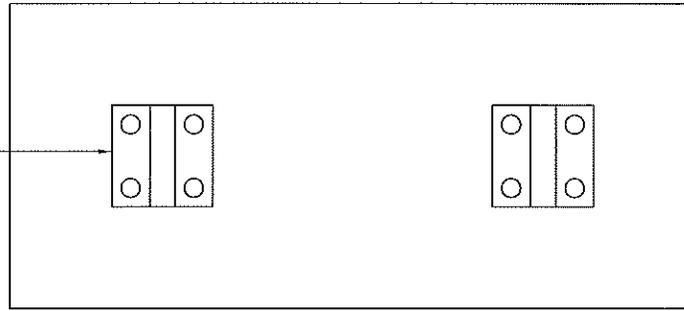

TOP VIEW

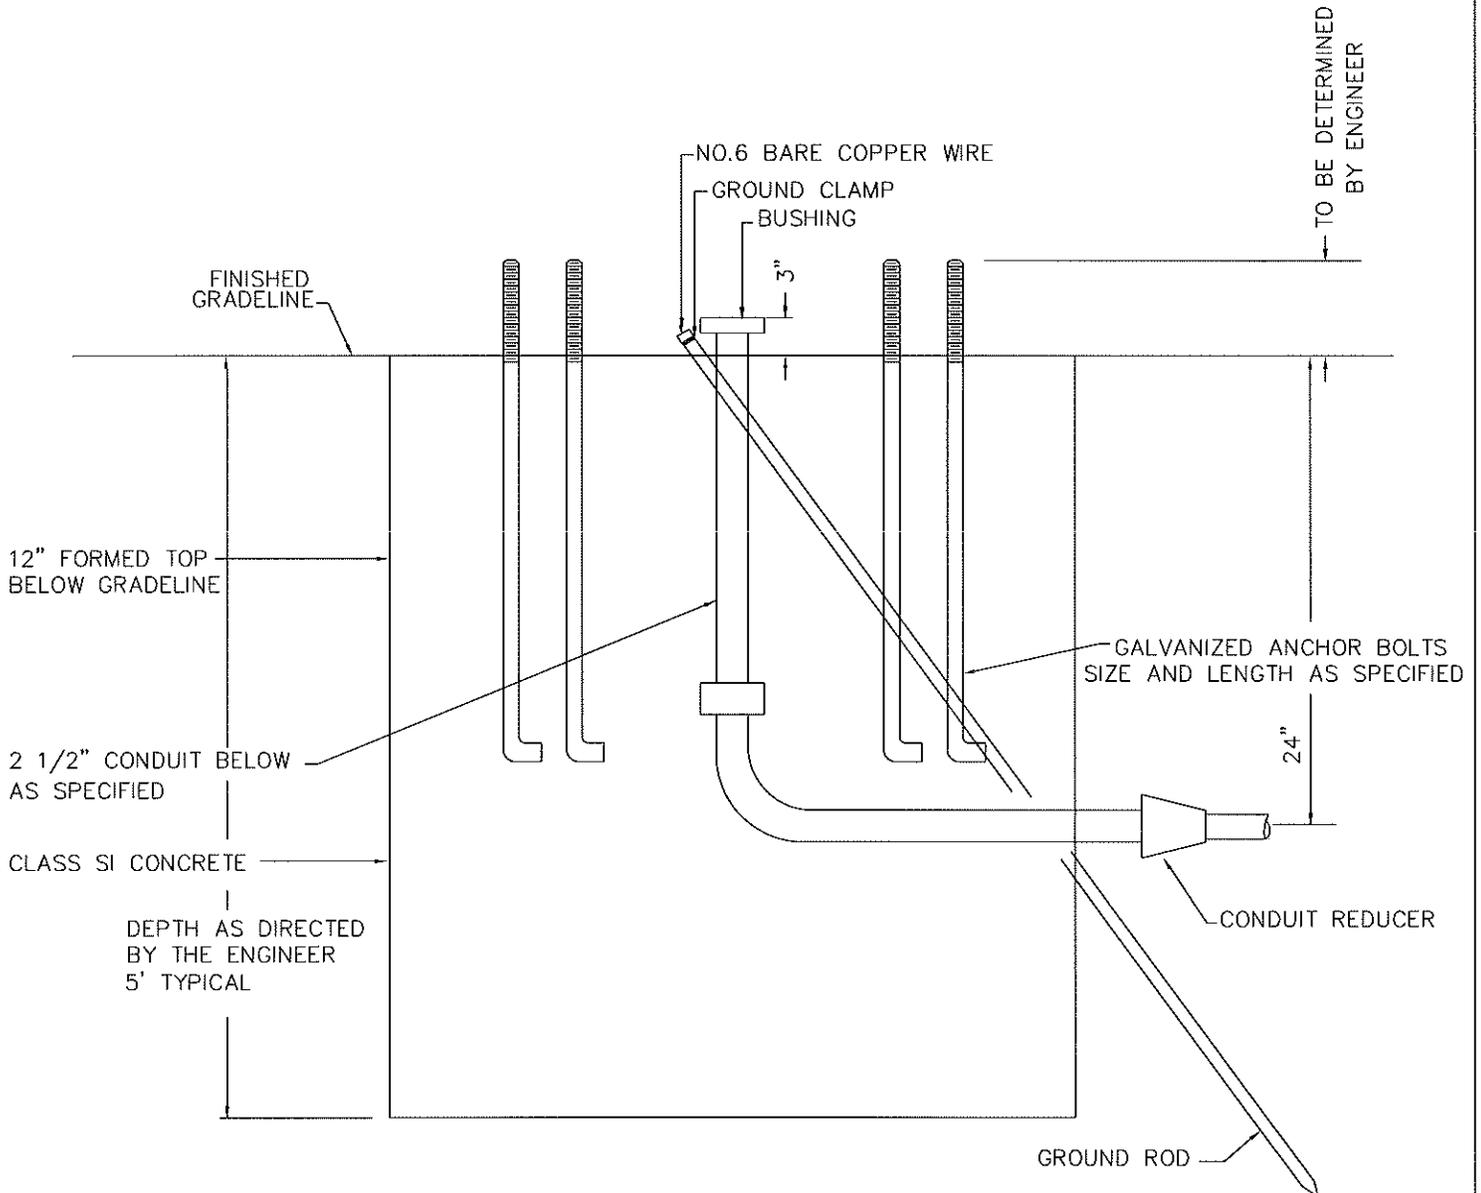

NOTES:

1. REBAR TO BE DETERMINED BY ENGINEER.
2. ANCHOR BOLTS SHALL BE CONCEALED BY COVER PLATE THAT MATCHES SIGN FRAME.
3. ANCHOR BOLT SIZE, LENGTH, AND SPACING TO BE SPECIFIED BY ENGINEER.
4. FLANGE BRACKETS TO BE SPECIFIED BY ENGINEER.